


REAR ELEVATION



LEFT ELEVATION

WALL AREA: 73.36 SQ.M. 786.4 SQ.FT.
 LIGHTING DISTANCE: 12M
 ALLOWABLE OPENINGS: 81 + 5.32 SQ.M. 83.71 SQ.FT.
 ACTUAL OPENINGS: 2.79 SQ.M. 30 SQ.FT.

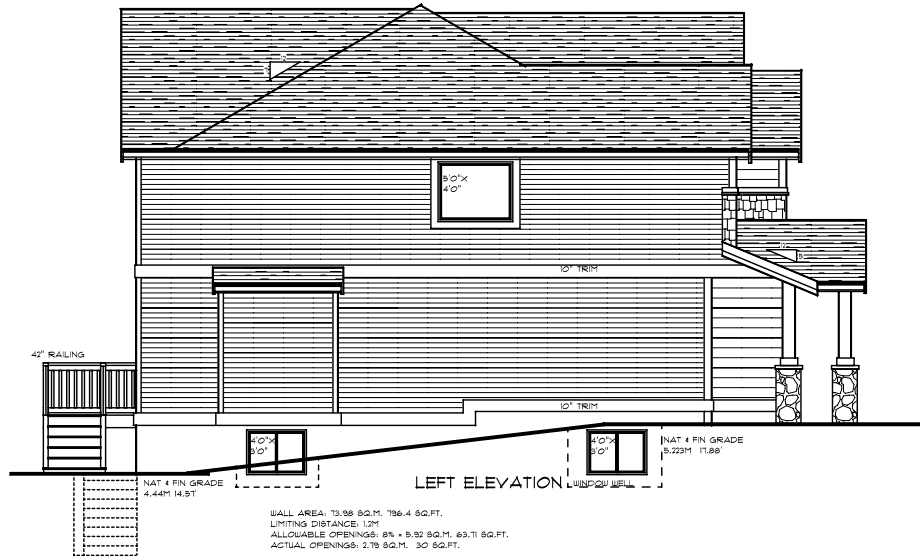

RUSBOURNE DESIGN LTD.

201-223500 DEWDNEY TRUNK ROAD, MAPLE RIDGE, BC, V2X3J4;
 TEL: (604) 476-1247 FAX: (604) 476-1249
 HTTP://www.rusbourndesigns.com

PROJECT:
 LOT 2 CEDAR
 FORT COQUITLAM, B.C.
 SHEET TITLE:

PLAN NUMBER: TS-4B-2323
 SCALE: 1/4" = 1'-0"

DATE: December 19, 2007

CHECKED: BR

SHEET NO:

OF 4

REAR & LEFT

This drawing and the files associated therewith are the exclusive property of Rusbourne Design Limited and may not be reproduced in whole or in part without written approval.