



GROUND FLOOR PLAN
SCALE: 7/16

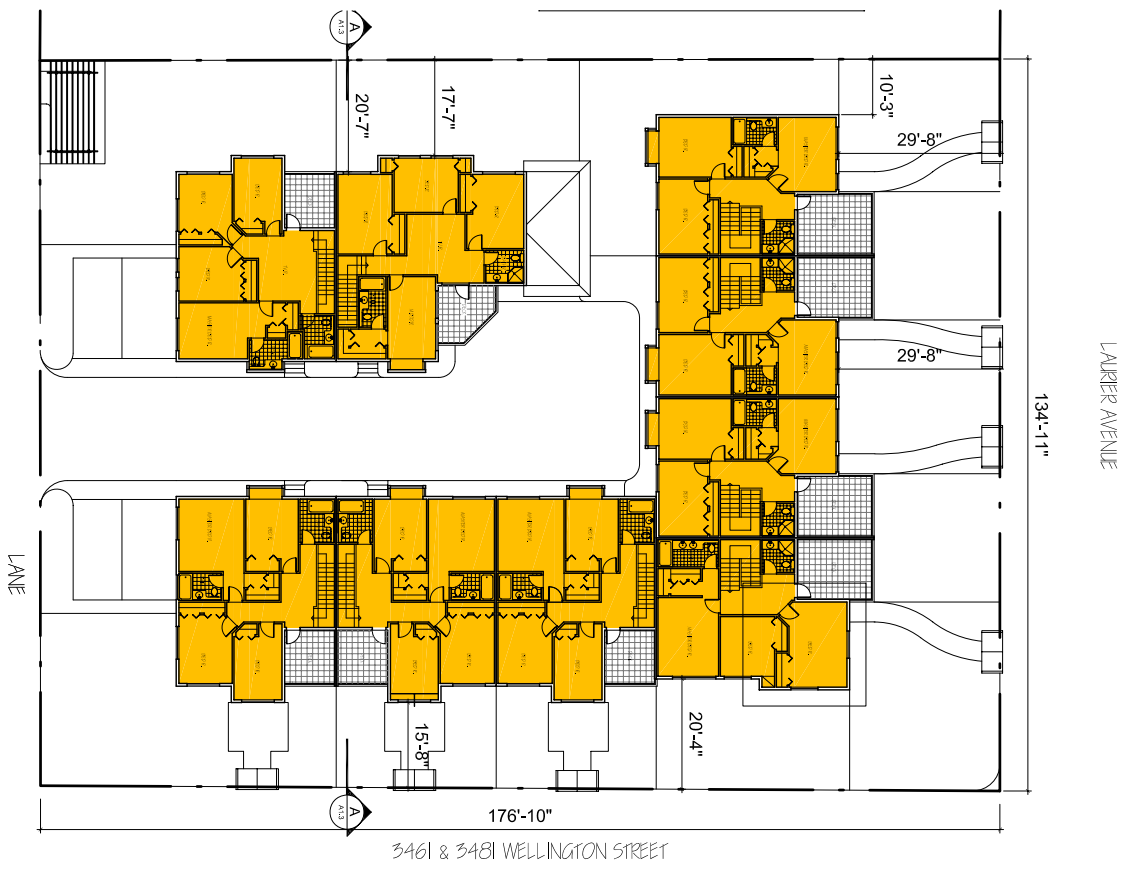

UPPER FLOOR PLAN
SCALE: 7/16

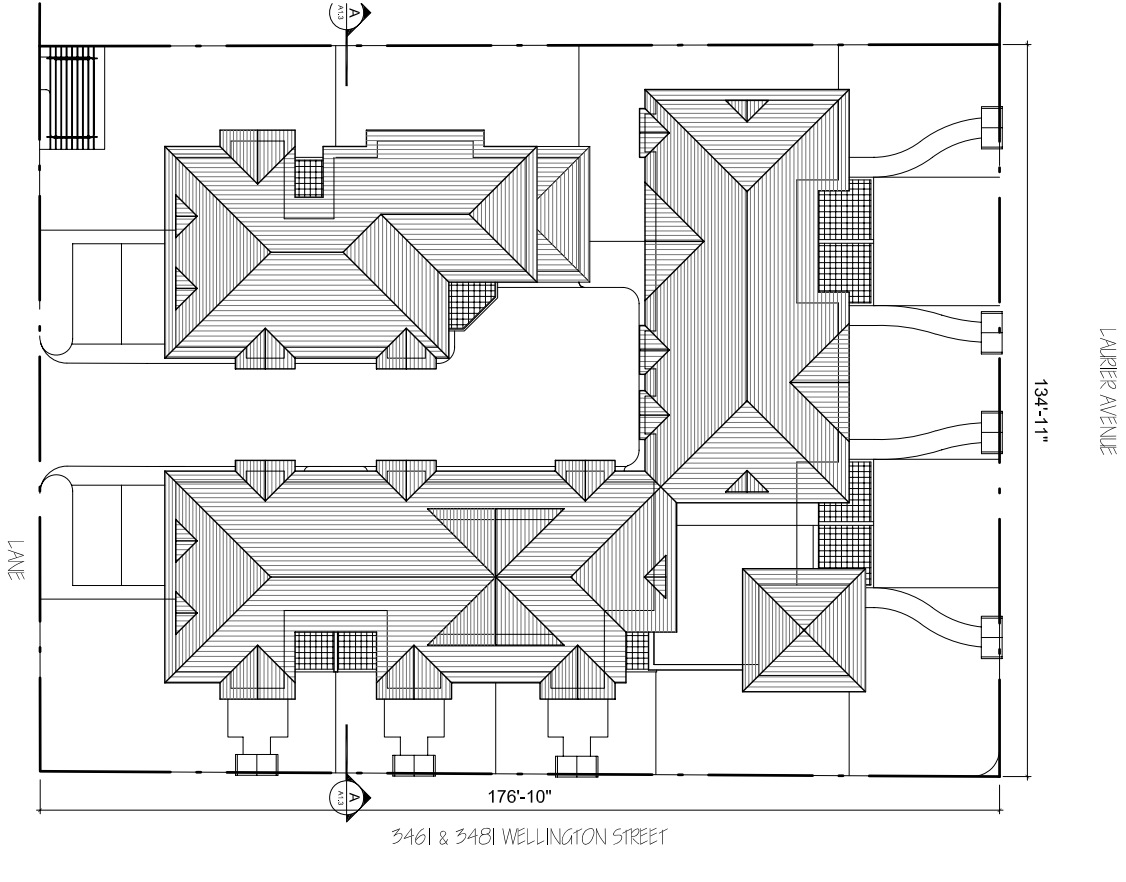


ROOF PLAN
SCALE: 7/16



TYPE of UNITS	NUMBER of UNITS	NUMBER of BED.R.	*MAIN FLOOR		UPPER FLOOR		TOTAL F.A.	
			SQ.FT.	SQ.M.	SQ.FT.	SQ.M.	SQ.FT.	SQ.M.
A	3	3	716	67	788	73	4512	419
B	1	3	779	72	851	79	1630	151
C	3	4	692	64	964	90	4968	462
D	1	4	691	64	964	90	1655	154
E	1	4	848	79	1053	98	1901	177
SUM	9	18	3726	346	4620	429	14666	1363

* Garage area is excluded

UNITS SPECIFICATIONS

 

ENTRANCE GAZZIBO
SCALE: 7/8

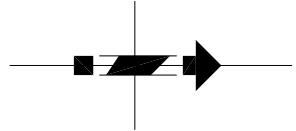 

DRAWING NO. A-1.2	TITLE DEVELOPMENT PHASE FLOORS & ROOF PLANS	DRAWN BY F.V. & P.A.	SCALE AS NOTED	REV.	PROJECT WELLINGTON TOWNHOUSE ONE ADDRESS 3461 & 3481 WELLINGTON AVENUE PORT COQUITLAM, B.C. LEGAL DESCRIPTION: LOT 15 PROJECT LOT 479 N.W.P. PLAN 2008
		DATE Nov. 2007			
		REV.			

