




UNIT A
SCALE: 1/8

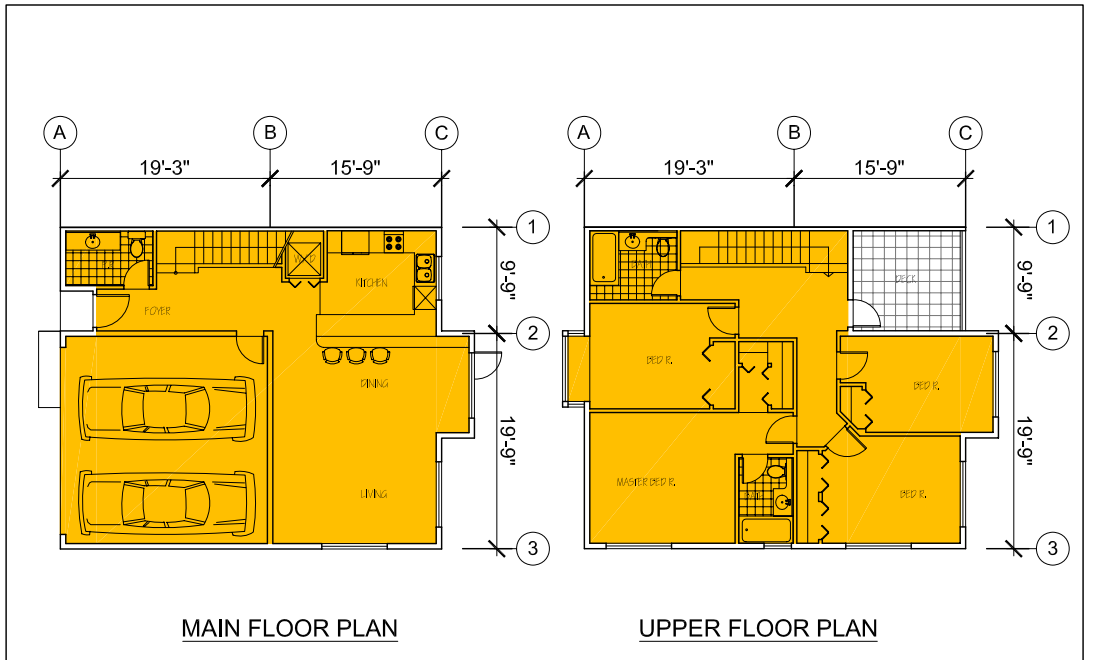


UNIT C
SCALE: 1/8

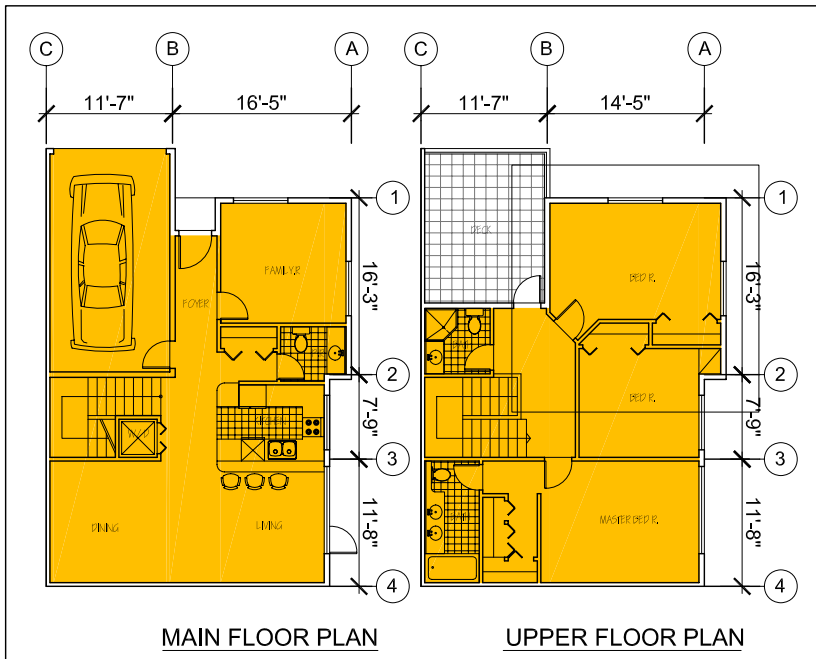


UNIT B
SCALE: 1/8

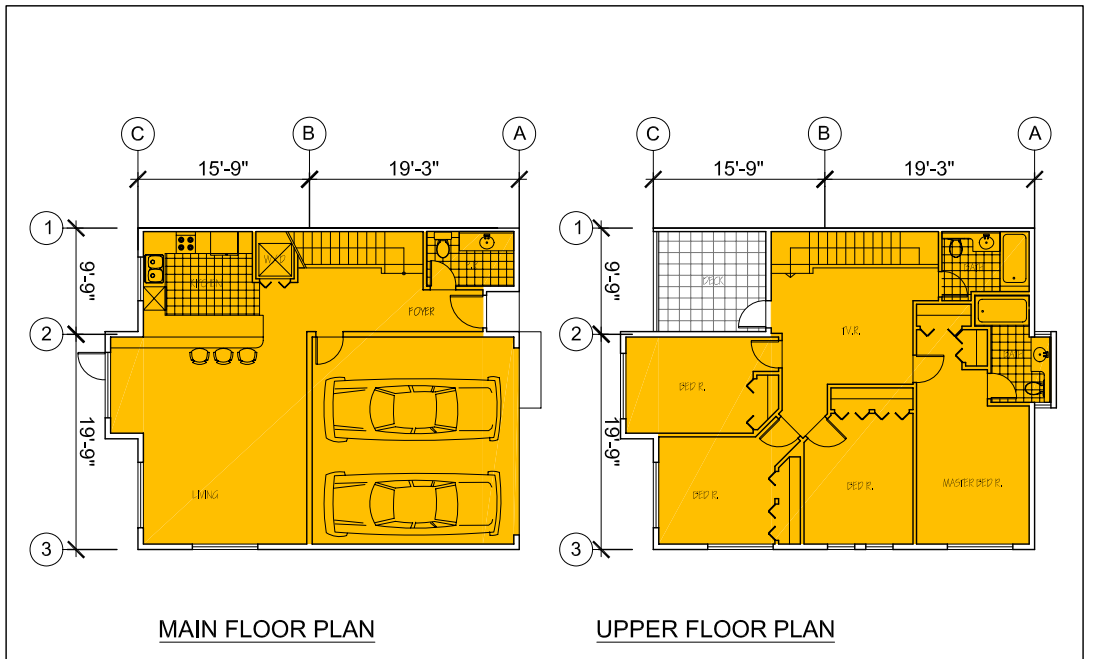

UNIT D
SCALE: 1/8

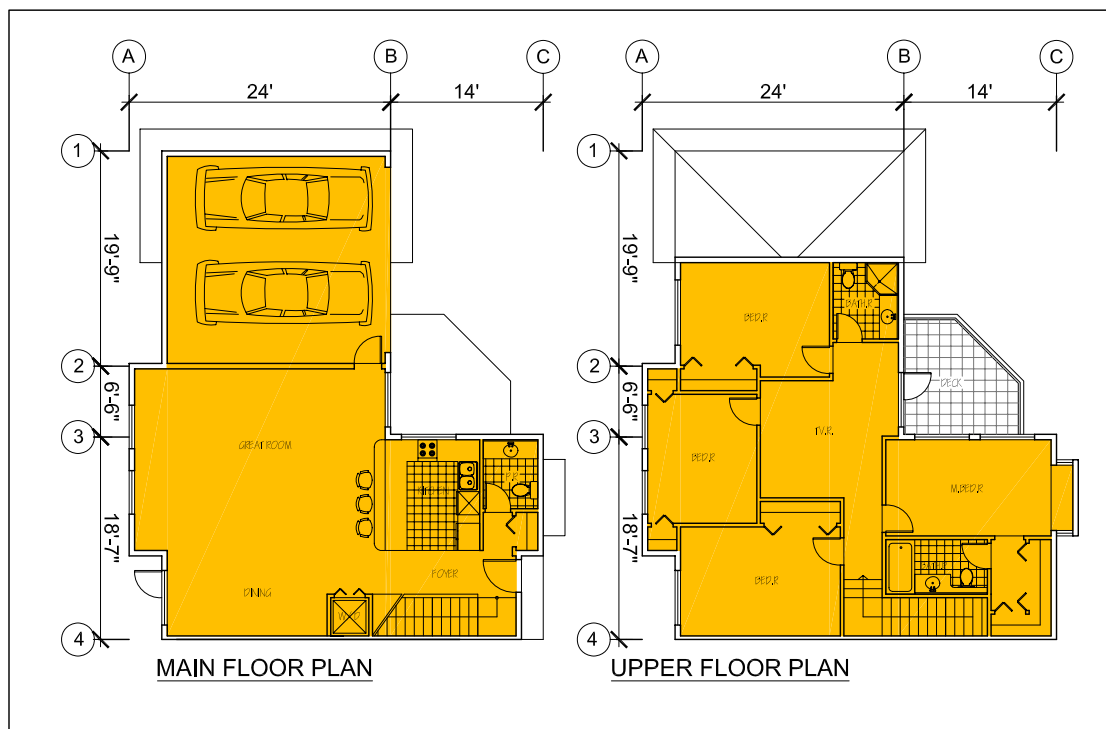

UNIT D
SCALE: 1/8

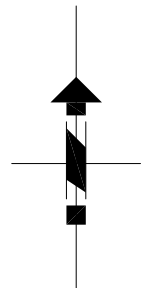

DRAWING NO. A-1.4	TITLE DEVELOPMENT PHASE UNIT TYPES	DRAWN BY E.V. & S.A.	SCALE 1/8"=1'-00"	REV#	PROJECT WELLINGTON TOWNHOUSE Civic Address: 5491 & 5493 WELLINGTON AVENUE PORT COQUITLAN, B.C. LEGAL DESCRIPTION: LOTS 2681 & 2682 PLAN 20281
		CHECKED BY M. S. S.	DATE Nov. 2007	REV#	

